



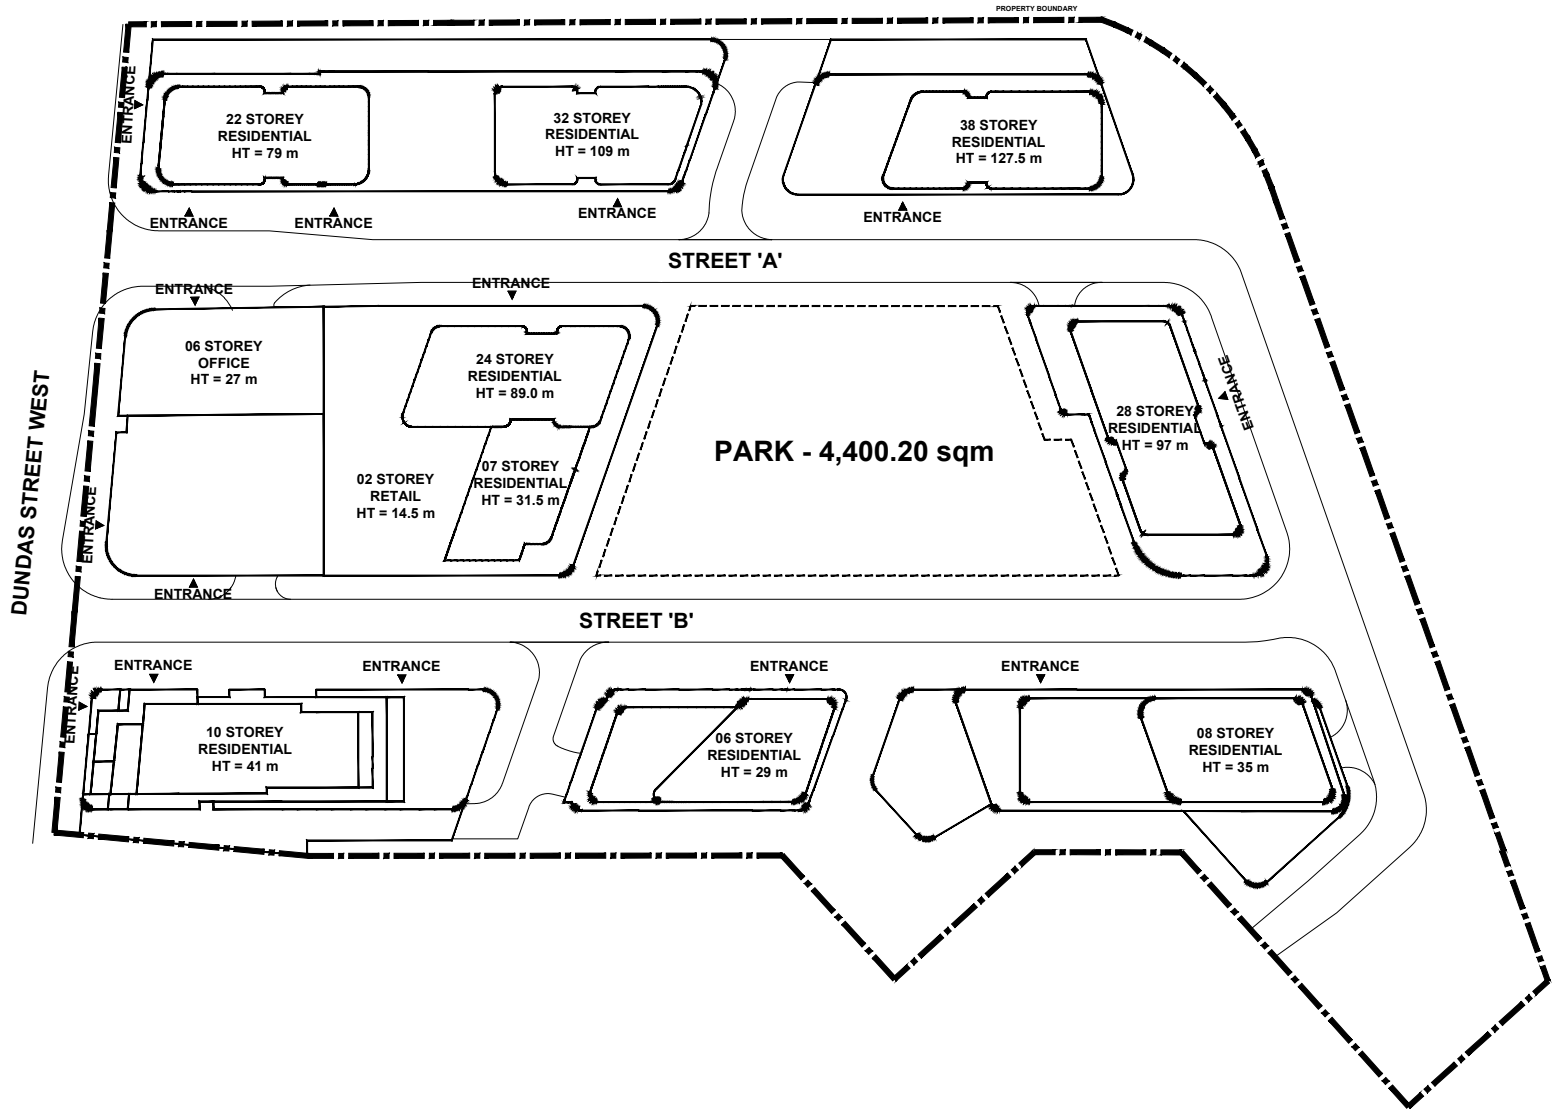


SITE PLAN_SIMPLE APPLIED




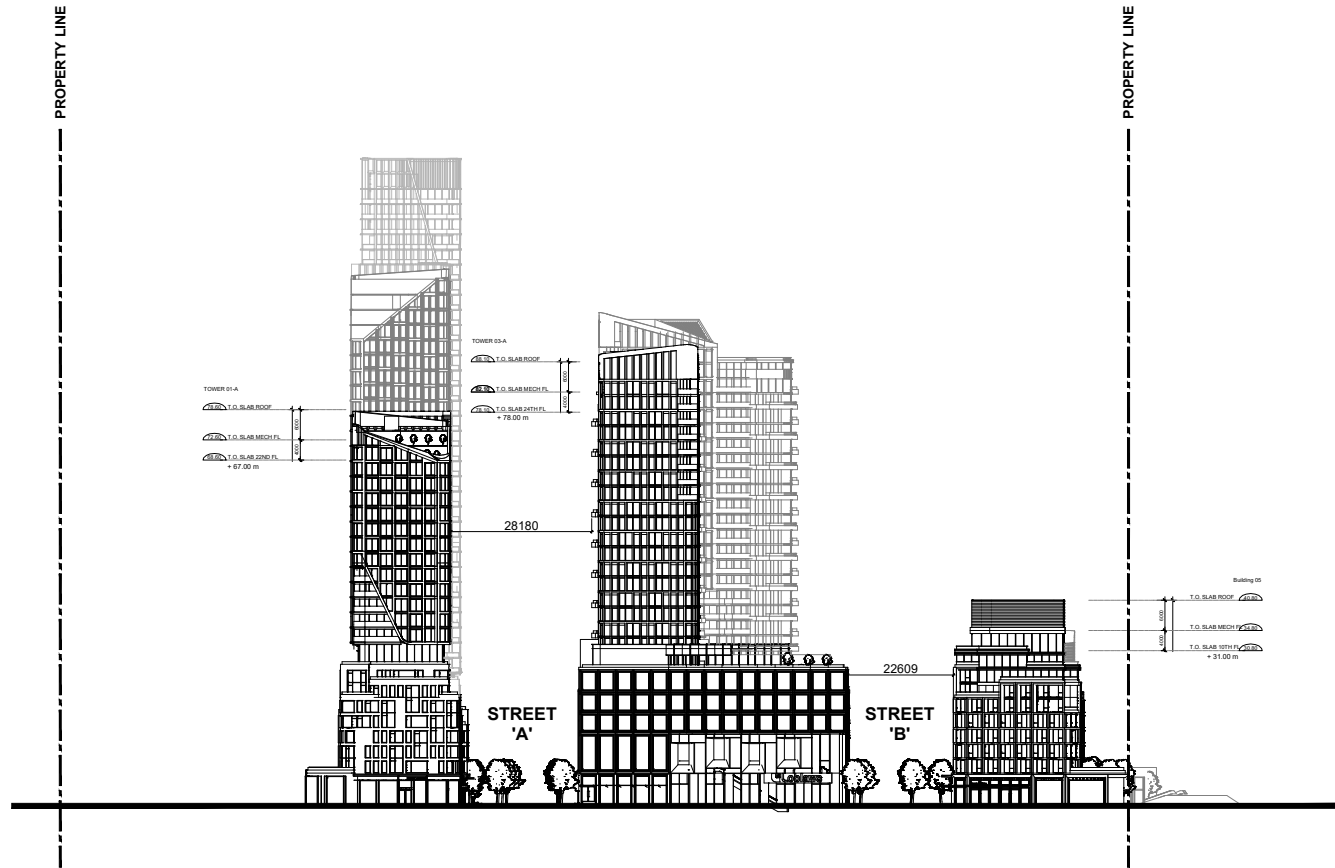


WEST ELEVATION_SIMPLE APPLIED

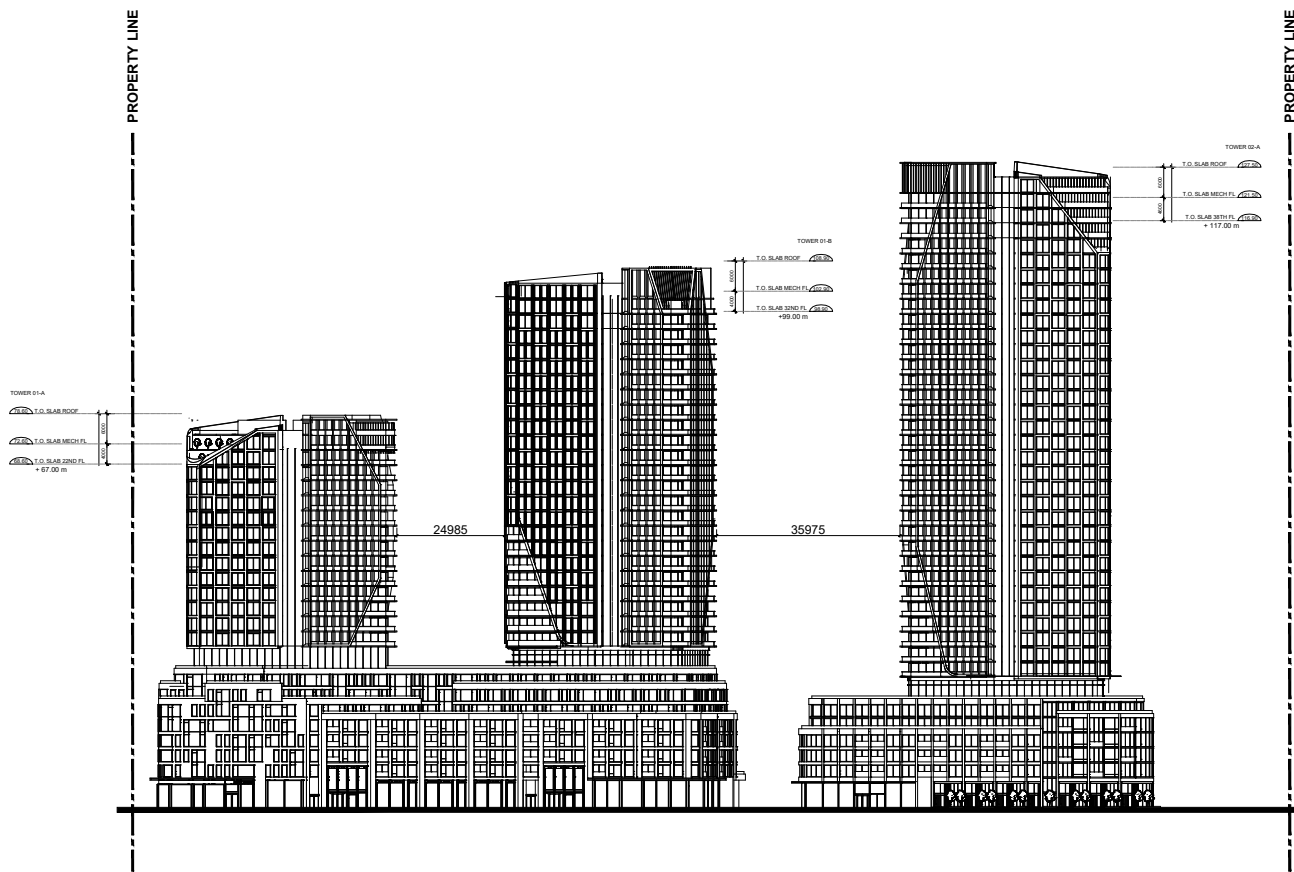

BLOCK 01 & 02 SOUTH ELEVATION_SIMPLE APPLIED

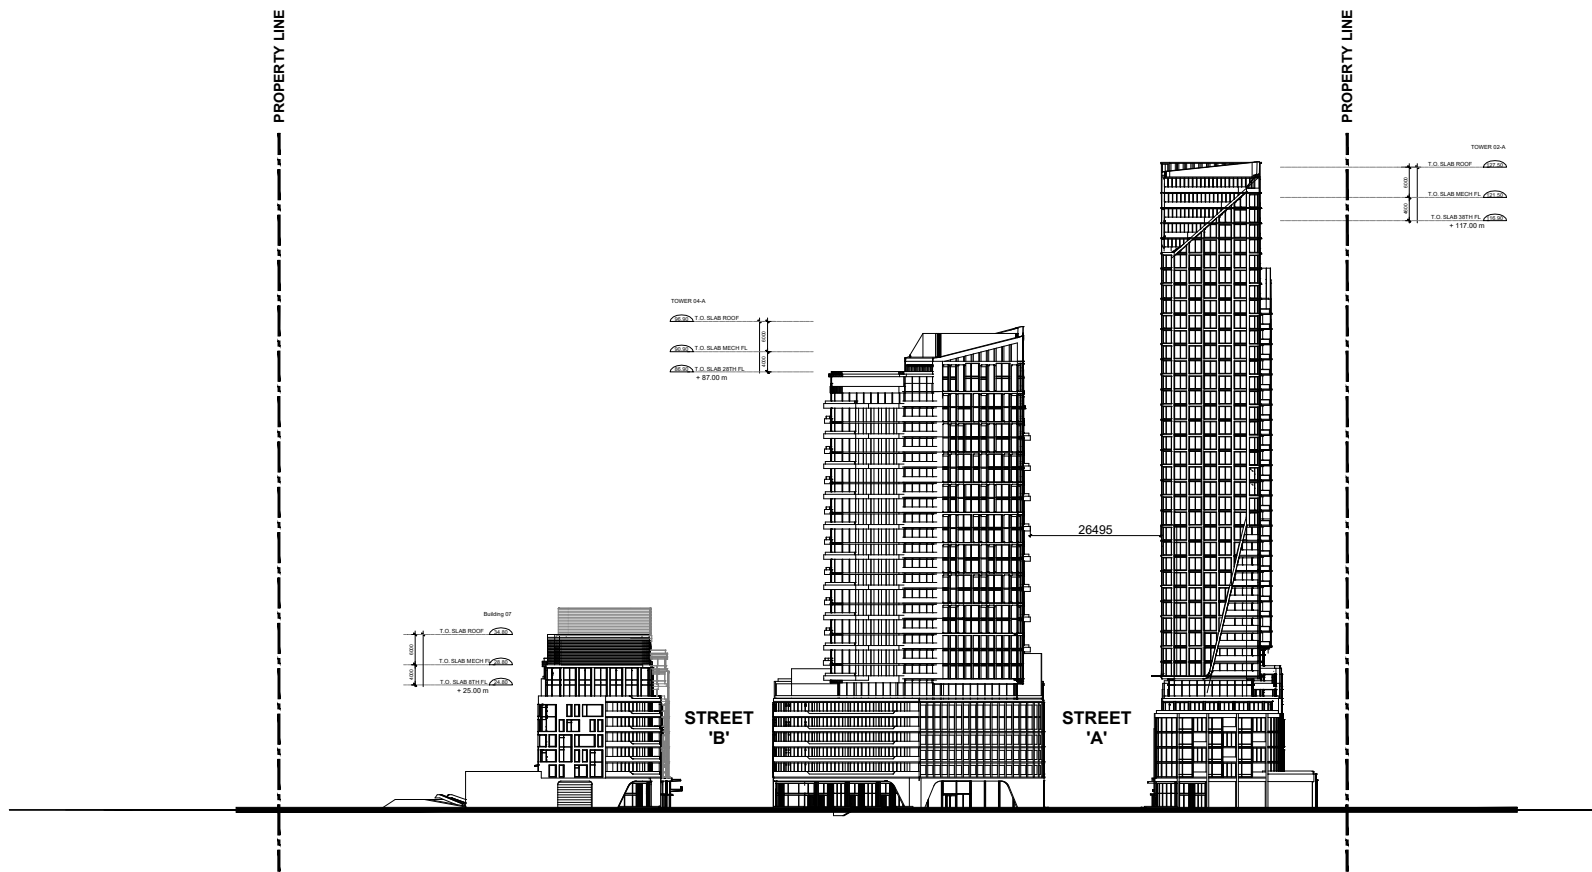

EAST ELEVATION_SIMPLE APPLIED

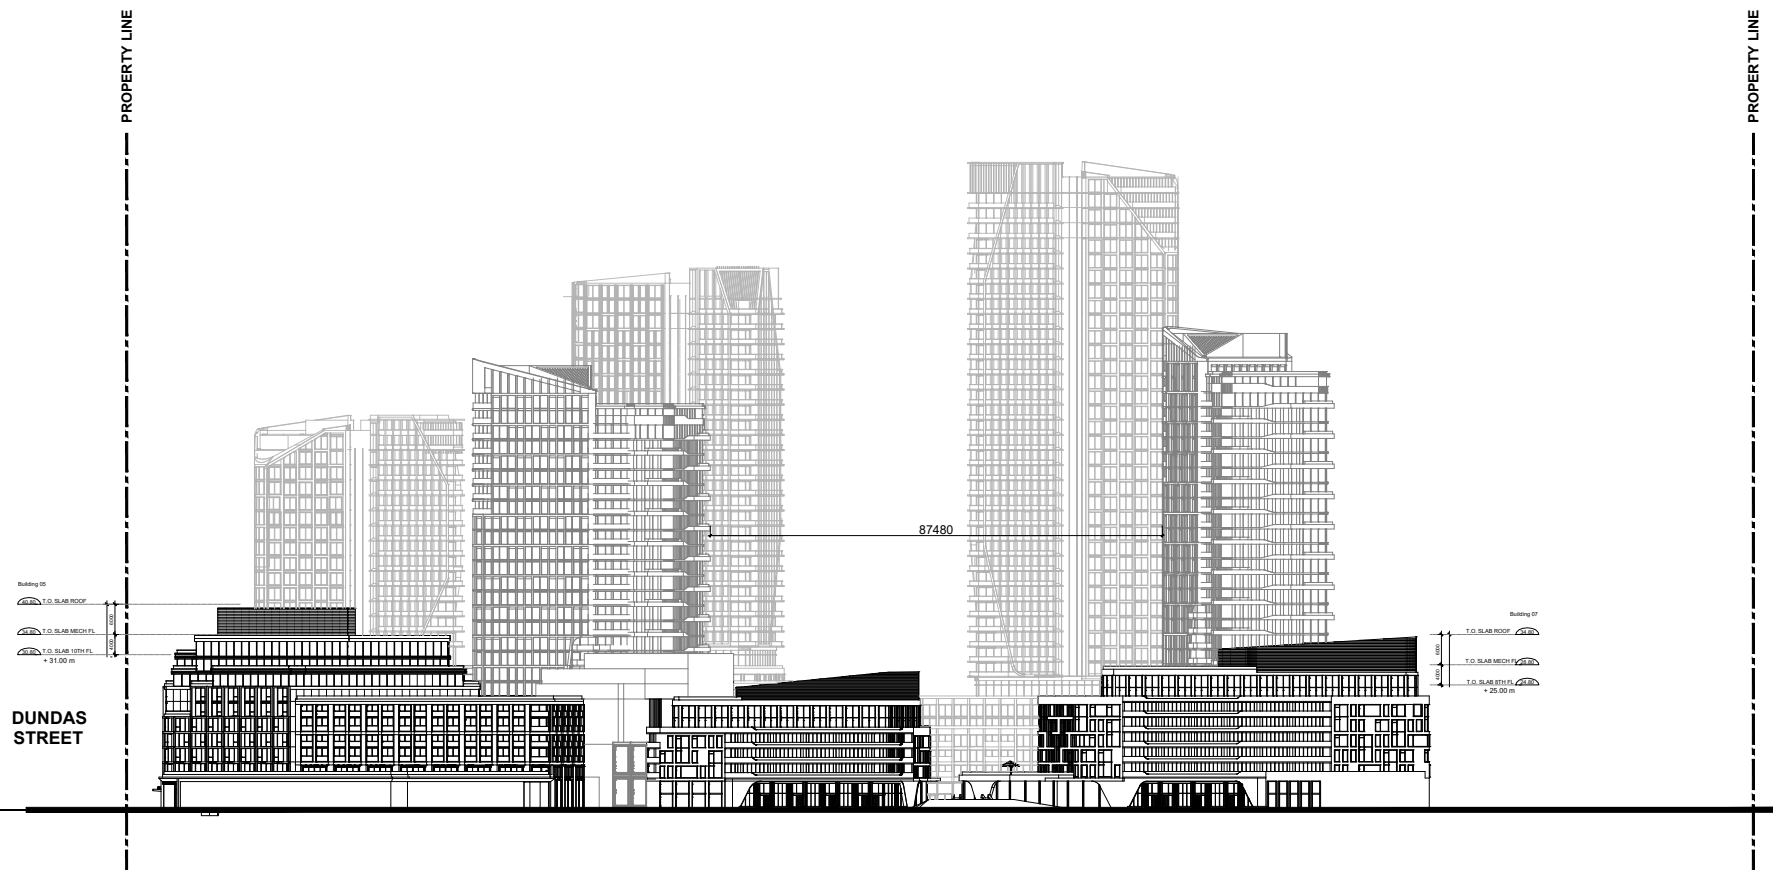

SOUTH ELEVATION_SIMPLE APPLIED